

The Meadow Cottages

62.8m

ST




Ordnance Survey

© Crown Copyright 2007. All rights reserved. Licence number 100020449. Plotted Scale - 1:500

1 and 2 Meadow Cottages

PLAN 1

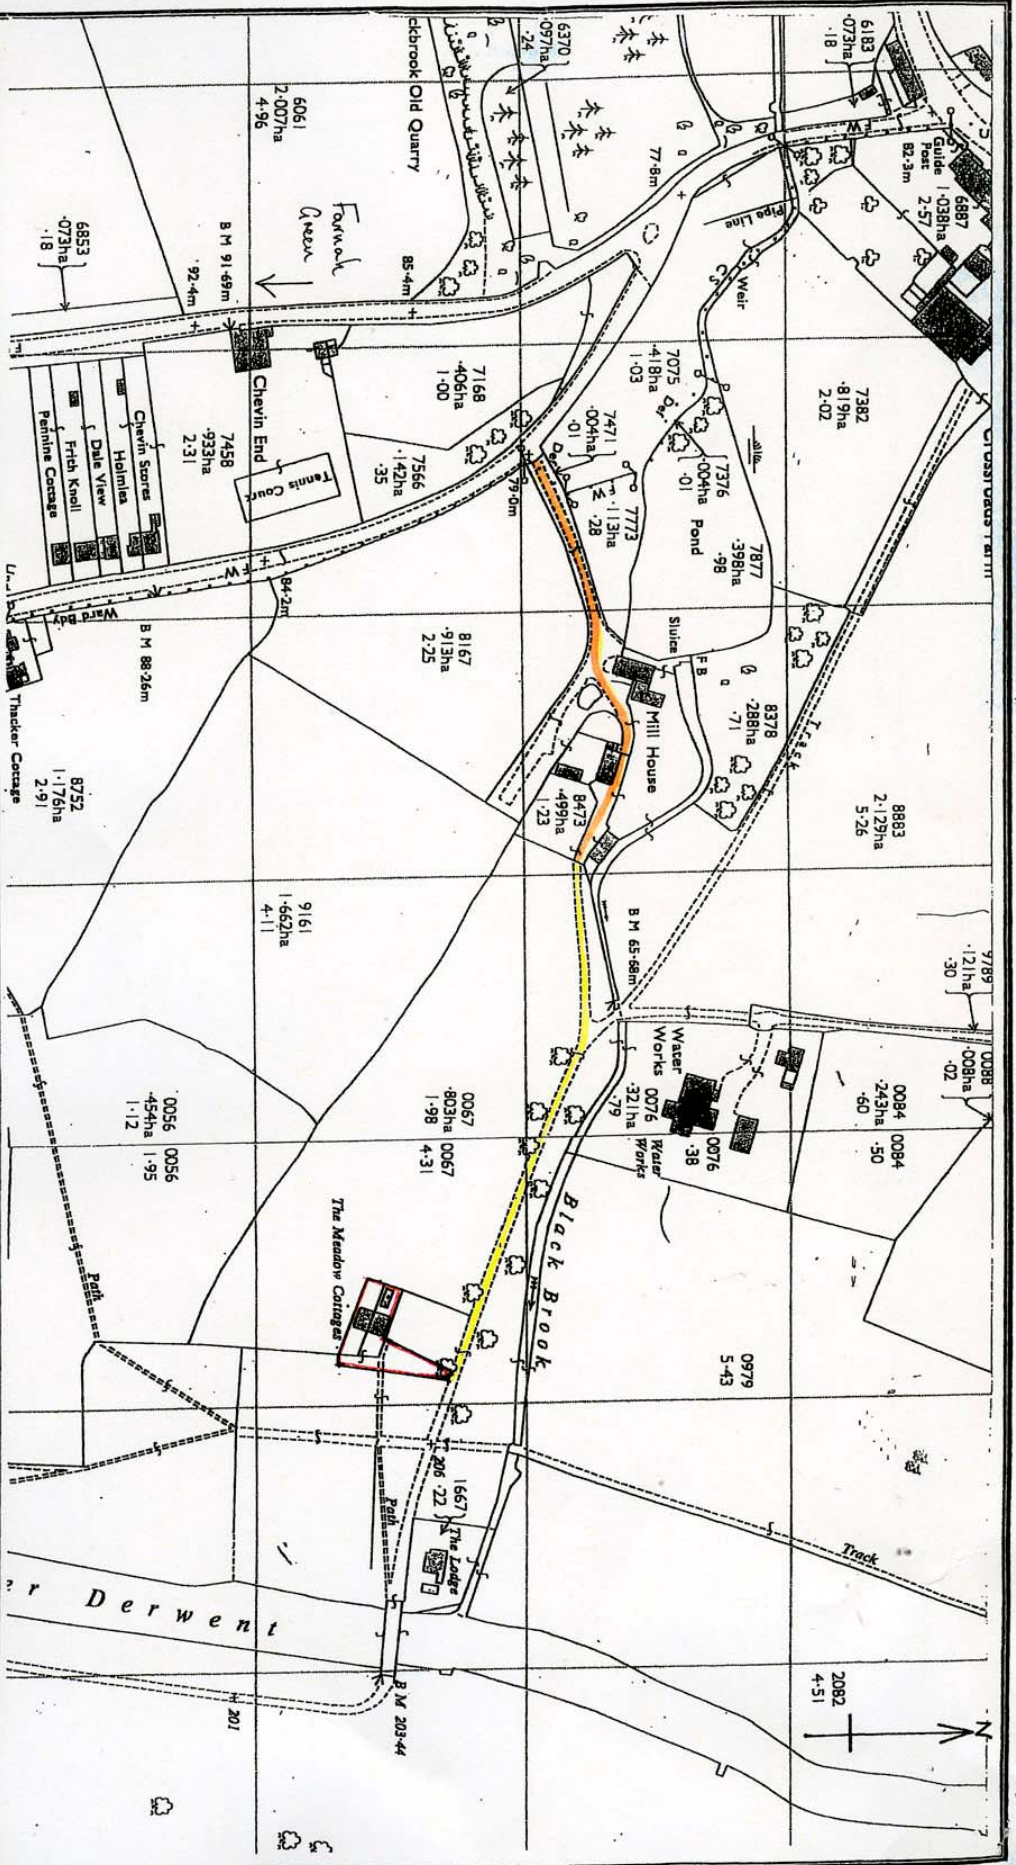

Scale: 1 : 2500
 Date: 07.09.07.
 Title: The Meadow Cottages
 Plan 2

Reproduced from the Ordnance Survey Map with the
 sanction of the Controller of HM Stationery Office,
 Crown Copyright reserved reproduction by
 Robertshaw Chartered Surveyors, of Henley,
 Huddersfield. Licence No: WLS388

Robertshaw
 Chartered Surveyors
www.robertshaws.com